


T1S, R3W, U.S.B.&M.

Sec. 23

COASTAL OIL & GAS CORP.

PROPOSED SALT WATER DISPOSAL PIPELINE RIGHT-OF-WAY

LOCATED IN
SECTION 27, T1S, R3W, U.S.B.&M.
DUCHESE COUNTY, UTAH

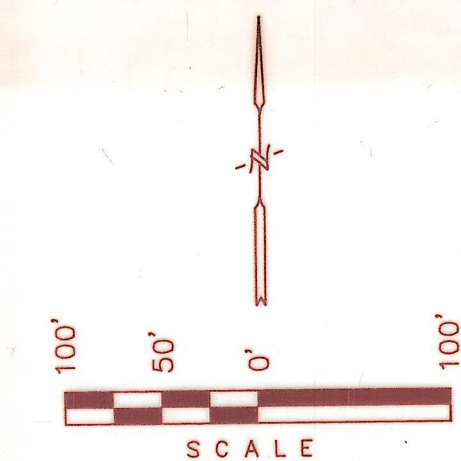

PIPELINE RIGHT-OF-WAY DESCRIPTION FOR MARK C. MONSEN & LORI MONSEN PROPERTY

A 50' WIDE RIGHT-OF-WAY 25.0' ON EACH SIDE OF THE FOLLOWING DESCRIBED CENTERLINE.

BEGINNING AT A POINT ON THE EAST LINE OF THE NE 1/4 NE 1/4 OF SECTION 27, T1S, R3W, U.S.B.&M. WHICH BEARS S00°09'15"E 867.88' FROM THE NORTHEAST CORNER OF SAID SECTION 27, THENCE N77°34'26"W 244.01' TO A POINT IN THE NE 1/4 NE 1/4 OF SECTION 27, WHICH BEARS S16°08'24"W 848.83' FROM THE NORTHEAST CORNER OF SAID SECTION 27. THE SIDE LINES OF SAID DESCRIBED RIGHT-OF-WAY BEING SHORTENED OR ELONGATED TO MEET THE GRANTOR'S PROPERTY LINES. BASIS OF BEARINGS IS THE WEST LINE OF SECTION 14, T1S, R3W, U.S.B.&M. WHICH IS ASSUMED FROM G.L.O. INFORMATION TO BEAR N00°02'W. CONTAINS 0.280 ACRES MORE OR LESS.

SURVEYOR'S NARRATIVE

WE WERE REQUESTED BY COASTAL OIL & GAS CORP. TO SURVEY THE PROPOSED SALT WATER DISPOSAL LINE FROM UTE #1-11A WELL SITE LOCATED IN THE NE 1/4 SW 1/4 OF SECTION 11, TO THE MONSEN #1-27B3 WELL SITE LOCATED IN THE NE 1/4 NE 1/4 OF SECTION 27. AS CONTROL FOR THIS SURVEY WE USED THE SECTION CORNERS SHOWN AS LOCATED HEREON. AS BASIS OF BEARINGS FOR THIS SURVEY WE ASSUMED THE G.L.O. BEARINGS OF N00°02'W ALONG THE WEST LINE OF SECTION 14.

CERTIFICATE


THIS IS TO CERTIFY THAT THE ABOVE PLAT WAS PREPARED FROM FIELD NOTES OF ACTUAL SURVEYS MADE BY ME OR UNDER MY SUPERVISION AND THAT THE SAME ARE TRUE AND CORRECT TO THE BEST OF MY KNOWLEDGE AND BELIEF.

REGISTERED LAND SURVEYOR
REGISTRATION NO. 181319
STATE OF UTAH

Duch Co Surveyor File No. 660

UTAH ENGINEERING & LAND SURVEYING
PHONE: (801) 789-1017
85 SOUTH 200 EAST - VERNAL, UTAH 84078

SCALE: 1" = 100'	DATE SURVEYED: 8-6-96	DATE DRAWN: 8-27-96
SURVEYED BY: B.B. K.S.	DRAWN BY: D.R.B.	
WEATHER: WARM	FILE: 3 1 5 2 1	

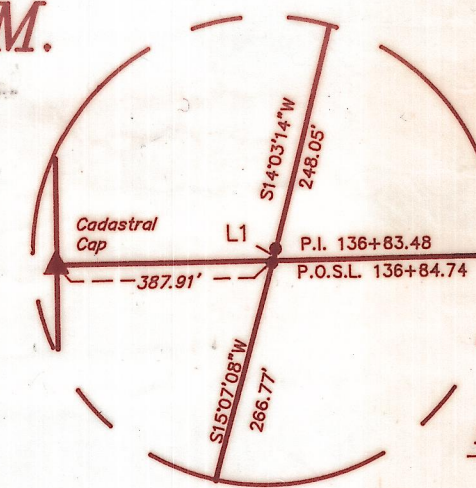


DETAIL "A"

NO SCALE N89°13'30"E 2650.64' (Meas.)

NW 1/4 NW 1/4

RIGHT-OF-WAY LENGTHS

PROPERTY OWNER	FEET	RODS
MARK C. MONSEN & LORI MONSEN	244.01'	14.79

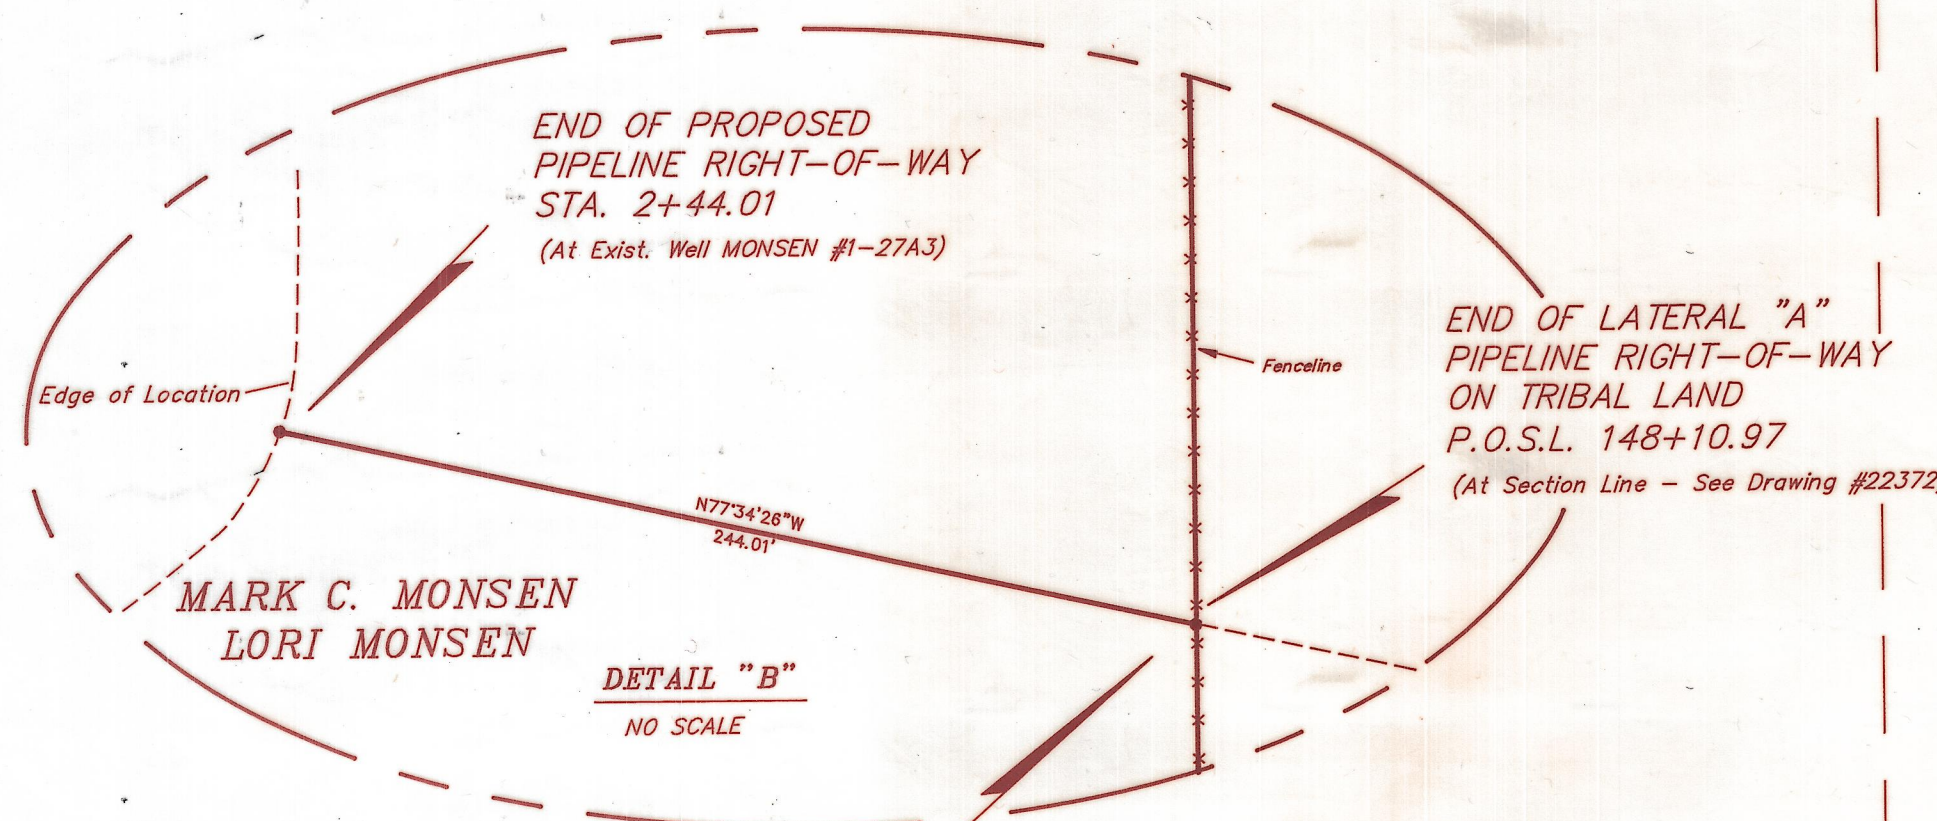

BEGINNING OF PROPOSED
PIPELINE RIGHT-OF-WAY
ON FEE LANDS
STA. 0+00
(At Section Line)

FILE NO. _____ FEE PAID \$ _____ AT THE REQUEST OF UTAH
ENGINEERING AND LAND SURVEYING, THIS _____ DAY
OF _____, 19____

DUCHESE COUNTY SURVEYOR'S CERTIFICATE

THE DUCHESE COUNTY SURVEYOR, HAS CHECKED
THIS PLAT FOR FORM AND ADHERANCE TO THE STATE
OF UTAH REQUIREMENTS FOR ITEMS TO BE ON A
SURVEYOR'S PLAT FOR RECORDING WITH THE COUNTY
SURVEYORS OFFICE, ON THIS _____ DAY
OF _____, 19____.

DUCHESE COUNTY
SURVEYOR

LEGEND:

P.O.S.L. = POINT ON SECTION LINE.
▲ = SECTION CORNERS LOCATED.

NOTE:
BASIS OF BEARINGS IS THE WEST LINE
OF SECTION 14, T1S, R3W, U.S.B.&M.
WHICH IS ASSUMED FROM G.L.O.
INFORMATION TO BEAR N00°02'W.

MARK C. MONSEN
LORI MONSEN

NE 1/4 NE 1/4

Sec. 27

SW Cor. Sec 26
1993 Alum. Cap
Pile of Stones

1/16 Section Line

Sec. 26